




C-466A PD&E FEASIBILITY STUDY

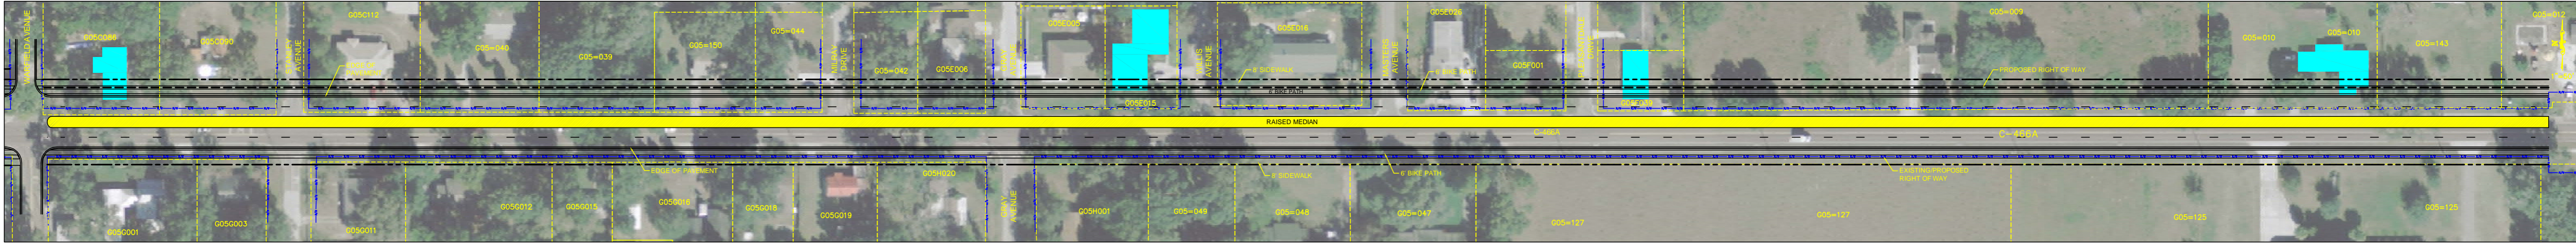

SEGMENT 2 "NORTH WIDENING"

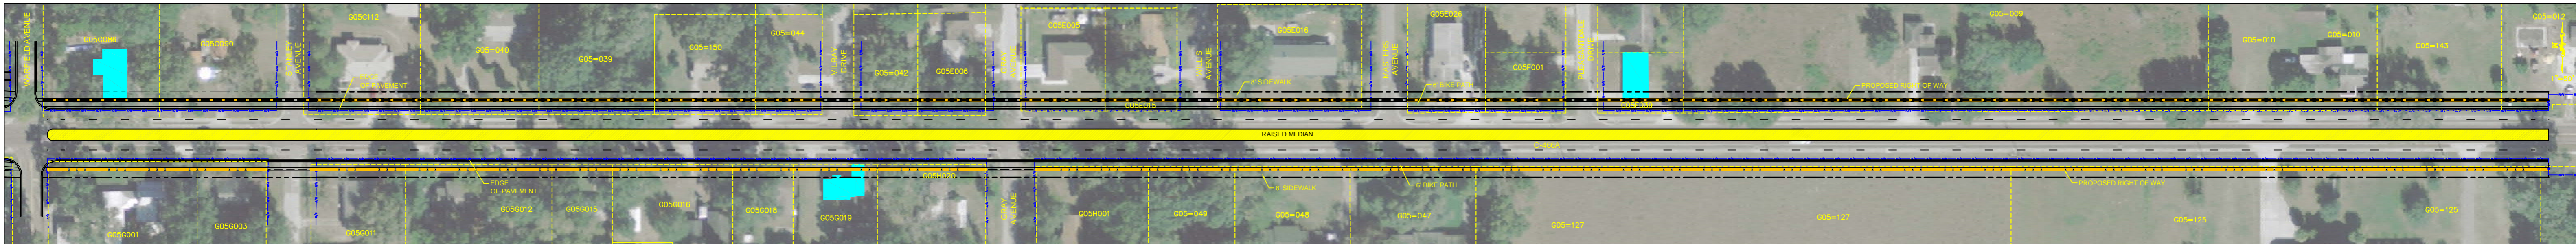

SEGMENT 2 "CENTER WIDENING"

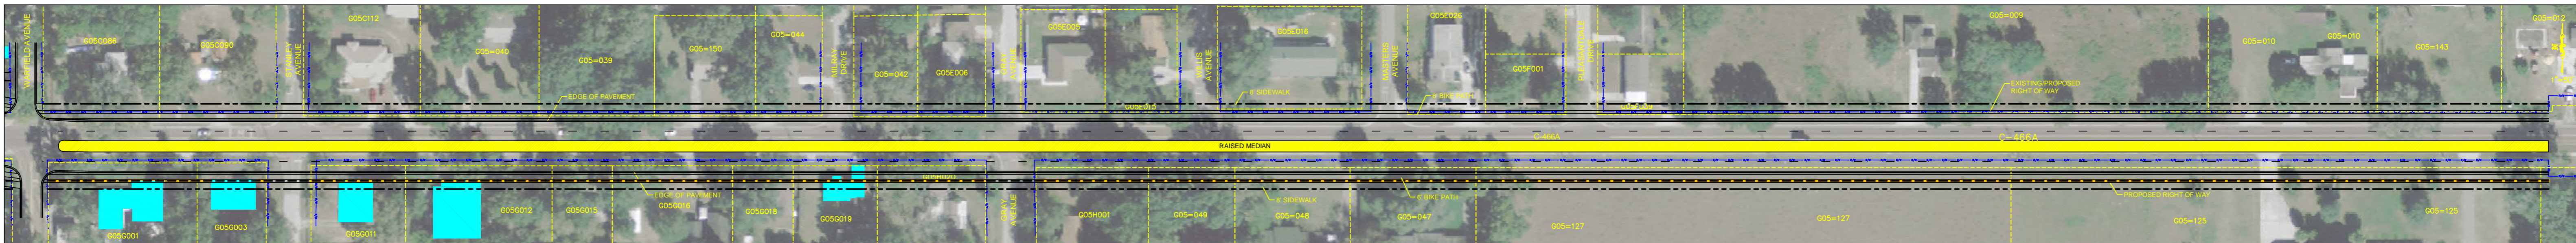

SEGMENT 2 "SOUTH WIDENING"